



ELEVATION

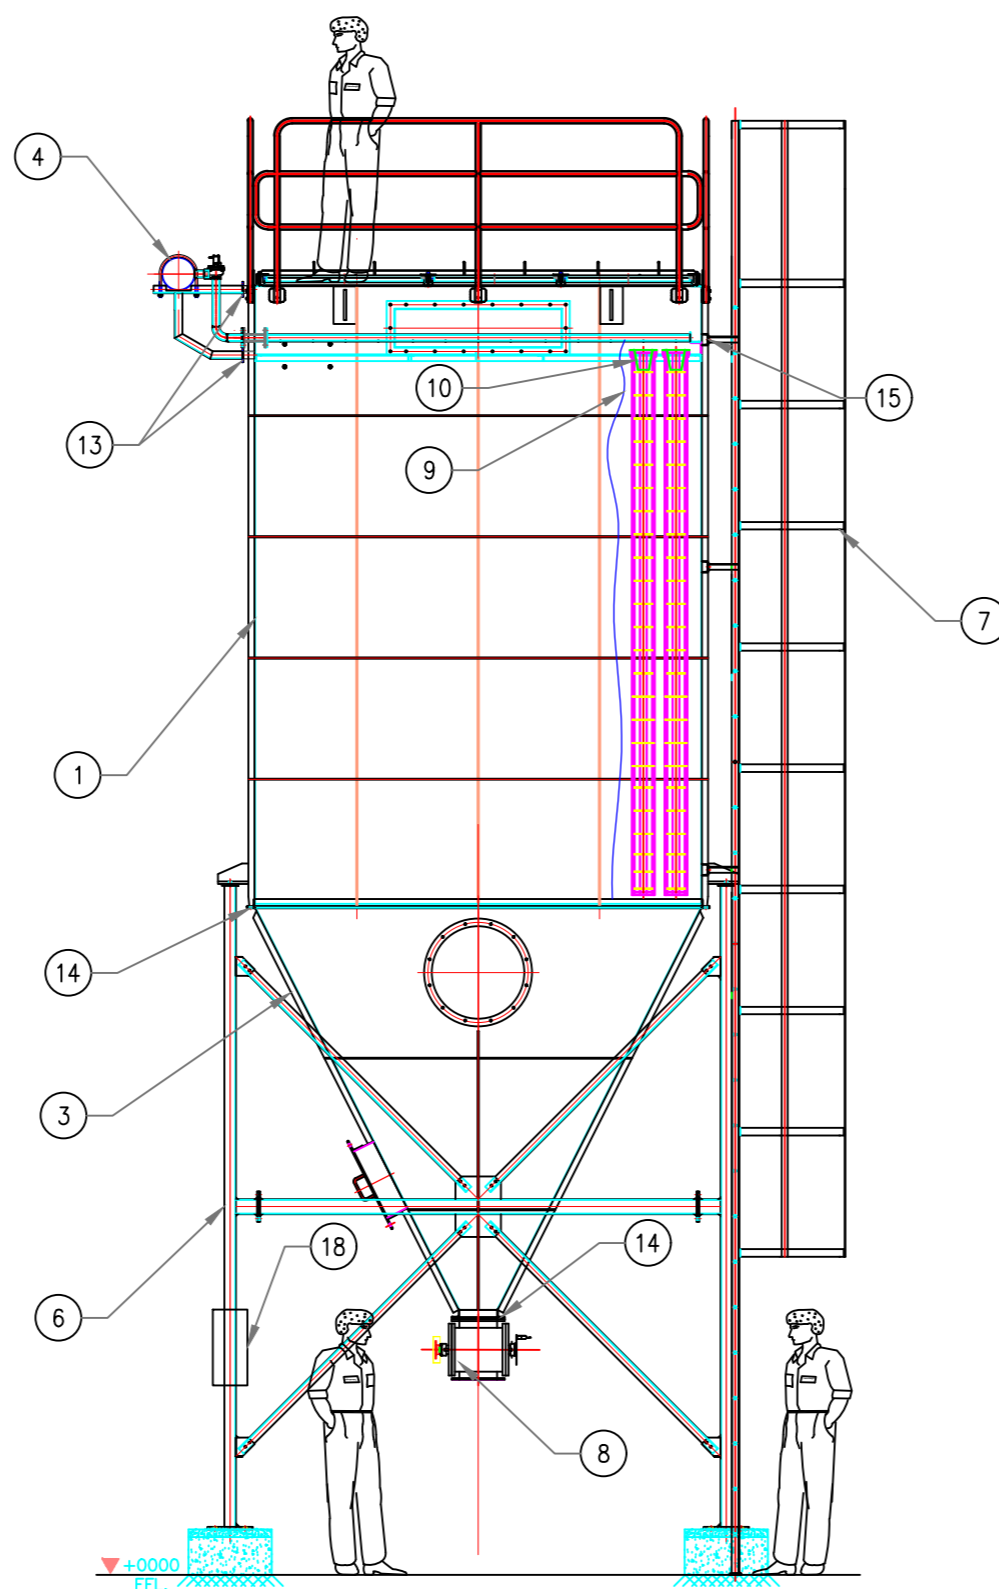


SIDE VIEW

BAGFILTER

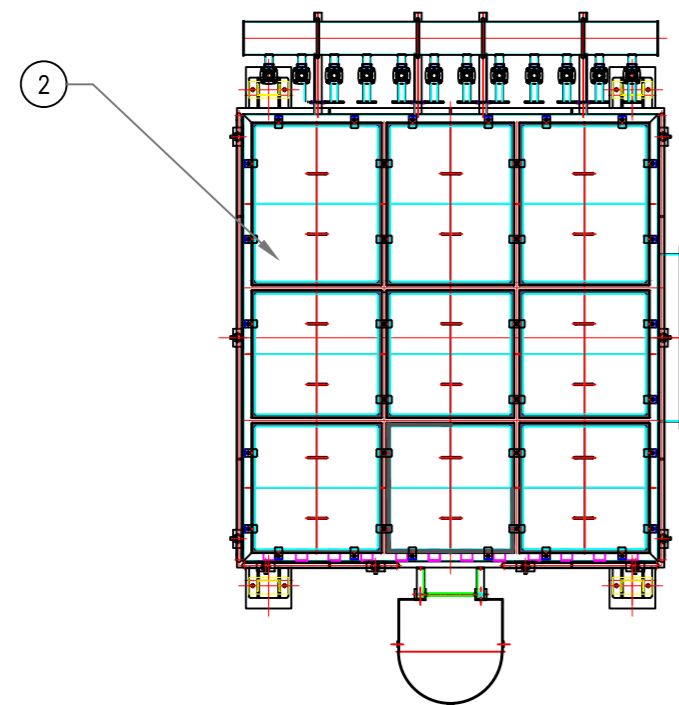

TOP VIEW

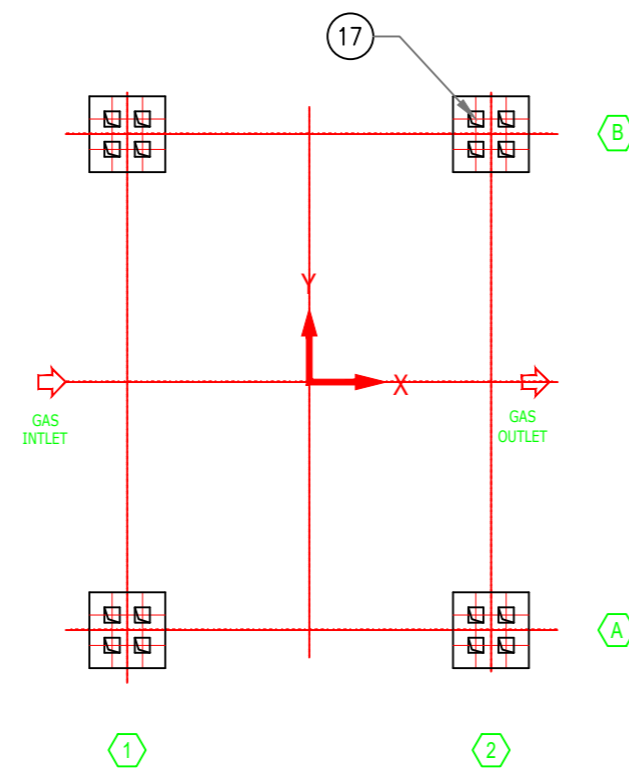

FOUNDATION PLAN

18	U TUBE NANO METER	1 NO.	
17	FOUNDATION BOLT	16 NOS.	
16	HEX BOLT, NUT , 2W	8 NOS.	
15	HEX BOLT, NUT , 2W	12 NOS.	
14	HEX BOLT, NUT , 2W	192 NOS	
13	HEX BOLT, NUT , 2W	32 NOS	
12	SEQUENTIAL TIMER	1 NO.	
11	DP SWITCH	1 NO.	
10	BAG	156 NOS	
09	CAGES WITH VENTURI	156 NOS	
08	RAV WITH GEARED MOTOR	1 NO.	
07	LADDER	1 NO.	
06	STRUCTURE	1 NO.	
05	RAILING ASSEMBLY	1 SET	
04	HEADER ASSEMBLY	1 NO.	
03	HOPPER	1 NO.	
02	DOOR ASSEMBLY	1 SET	
01	CASING ASSEMBLY	1 NO.	
ITEM	DESCRIPTION	QTY	MATERIAL

FOURTECKH
ENVIRO (I) PVT LTD.

CLIENT	
CONTRACTOR	
PROJECT	
TITLE	GA DRAWING FOR BAG FILTER
DRN	-
CHKD	
APPD	
SCALE	NTS
JOB No.:	-
SHEET	01 OF 1
DRG No.	FEI-000
REV	0